



NOTES



PROPOSED FRONT ELEVATION
1:200 @ A3 / 1:100 @ A1

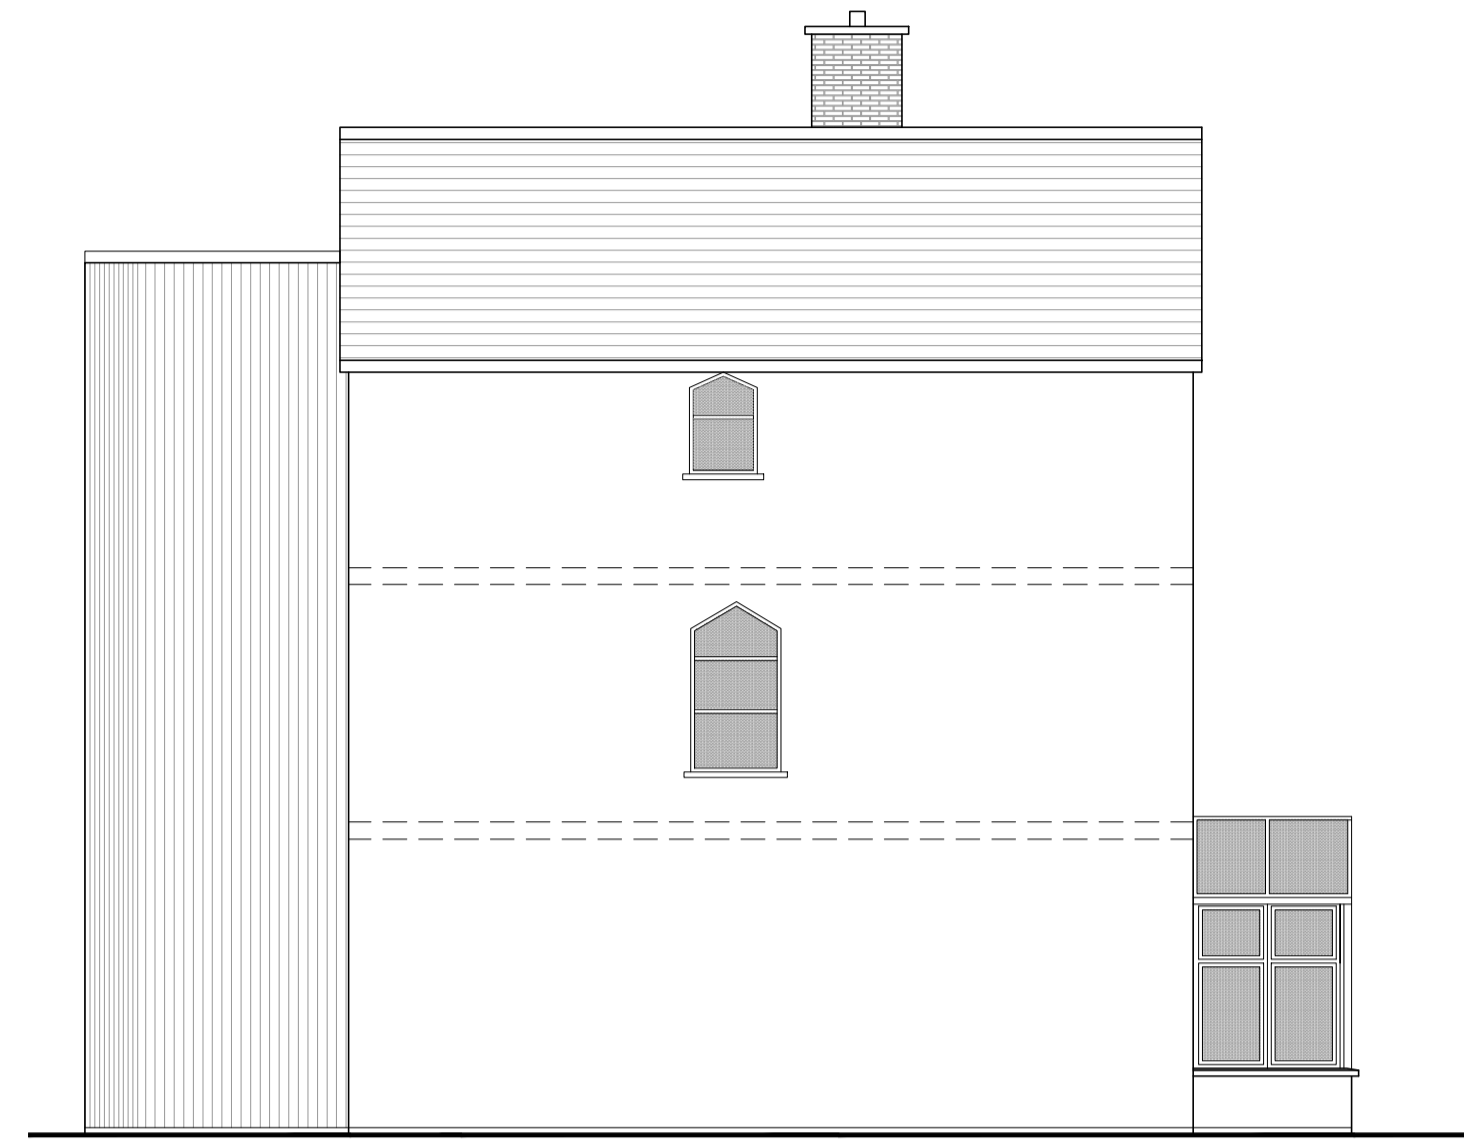

PROPOSED SIDE ELEVATION
1:200 @ A3 / 1:100 @ A1

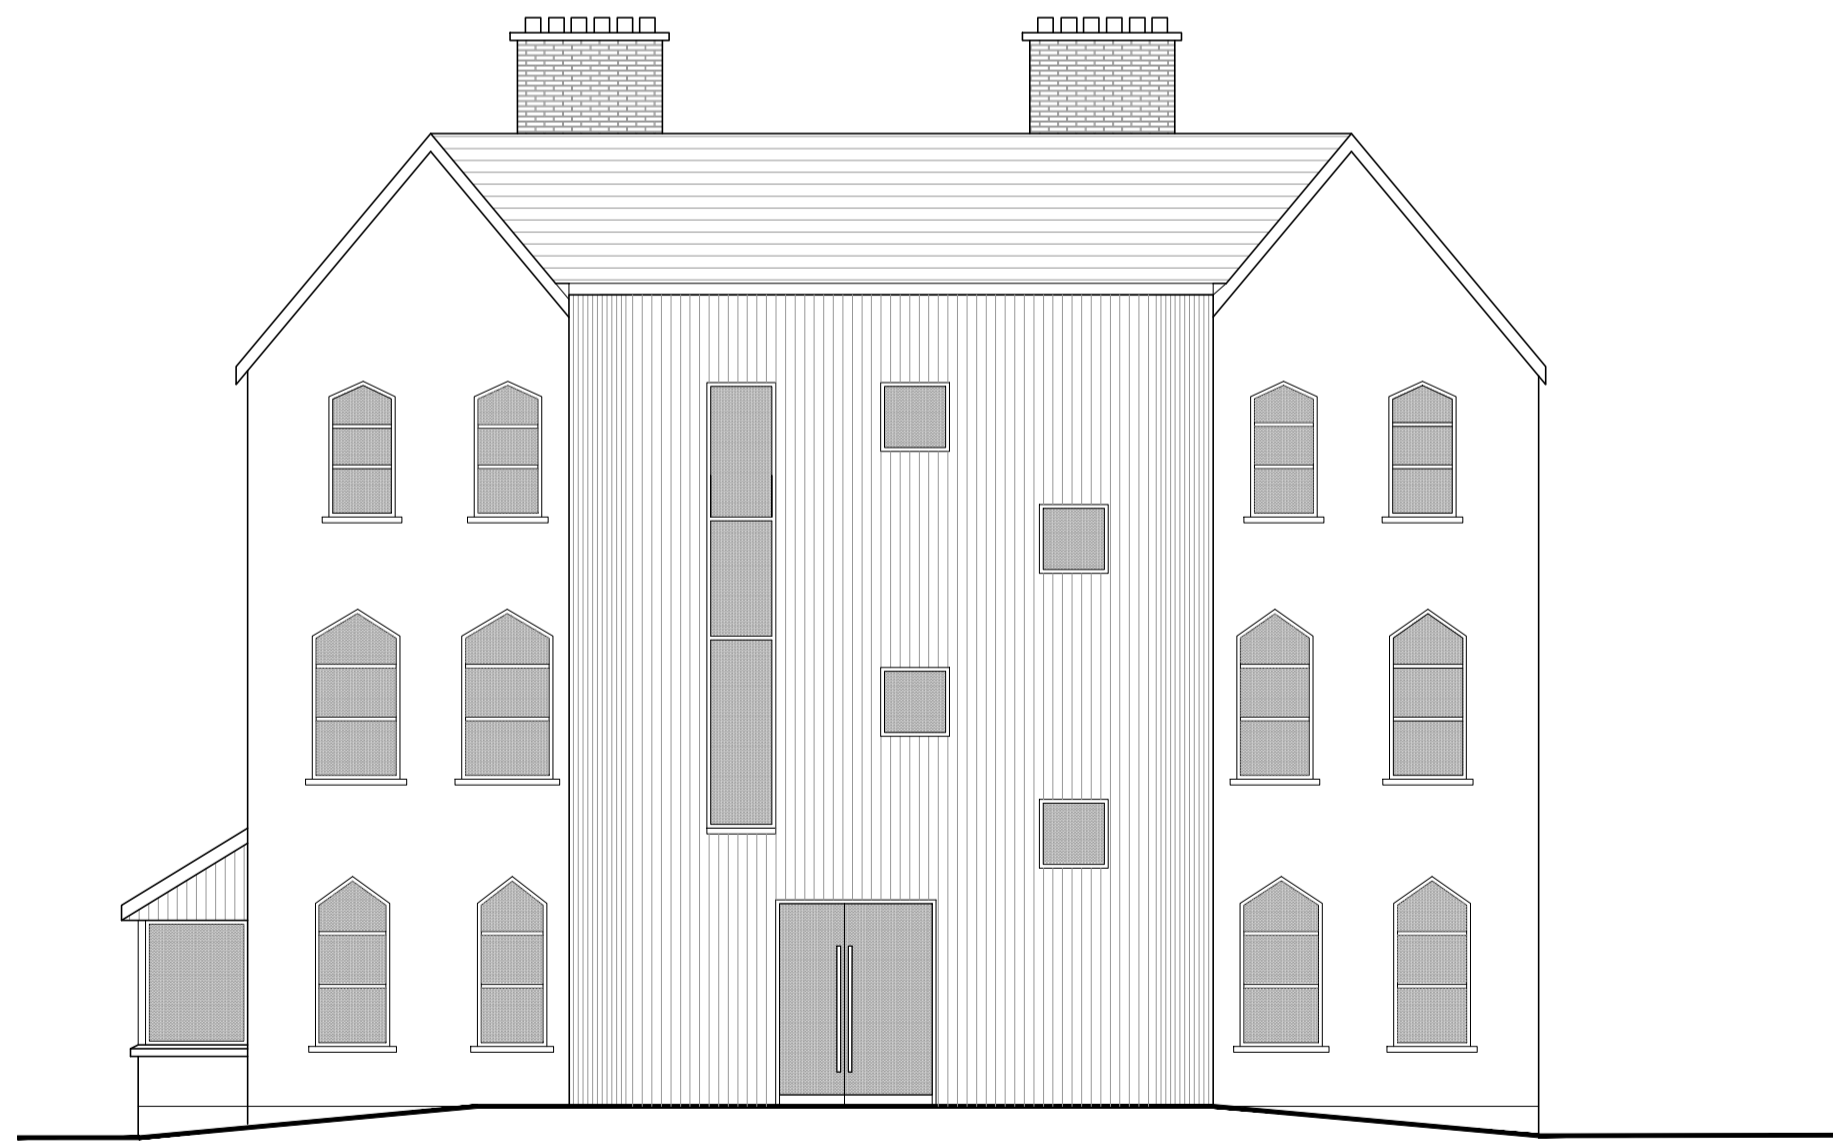

PROPOSED REAR ELEVATION
1:200 @ A3 / 1:100 @ A1



PROPOSED SIDE ELEVATION
1:200 @ A3 / 1:100 @ A1

Preliminary

REVISION	DATE	INTLS	No.



IVAN GRIMES
DIRECTOR OF SERVICES - HOUSING,
COMMUNITY & EMERGENCY SERVICES
HOUSING
ADDRESS : Civic Offices, Baileys New Street, Waterford X91 XH42
TELEPHONE : 0761 - 102020
FAX NO. : 051 - 844708

PROJECT
**Proposed Refurbishment of
The Old Convent,
Kilmacthomas Co. Waterford**

TITLE
**Proposed Elevations
- FOR DISCUSSION PURPOSES**

SCALE 1:200	JOB No. -	DRAWING No. 4 of 4
DATE -	DRAWN BY PB	CHECKED BY