


This drawing is produced using the :  
Irish Transverse Mercator (ITM)




**SITE OUTLINES**  
SCALE 1:2500

Revision	Issue for Planning	MR	CB	26.04.2019
P01	Description	Dwn	Chkd	Date
Client: WATERFORD CITY & CO. CO. Project: BILBERRY TO CITY CENTRE WATERFORD GREENWAY LINK Dwg. Title: PART 8 PLANNING SITE LOCATION MAP Drawn By: MR Date: 26/04/2019 Checked by: CB Scale: VARIES @ A1 Project Code: Originator: Zone: Phase: Level: Type: Role: Dwg. No.: 18_200 - CSE-GEN-XX-DR-C - 2001				
Status Code: ISSUED FOR INFORMATION Suitability Description:				
Revision: P01 PLANNING Project Status: 18_200 CSEA Job No.:				

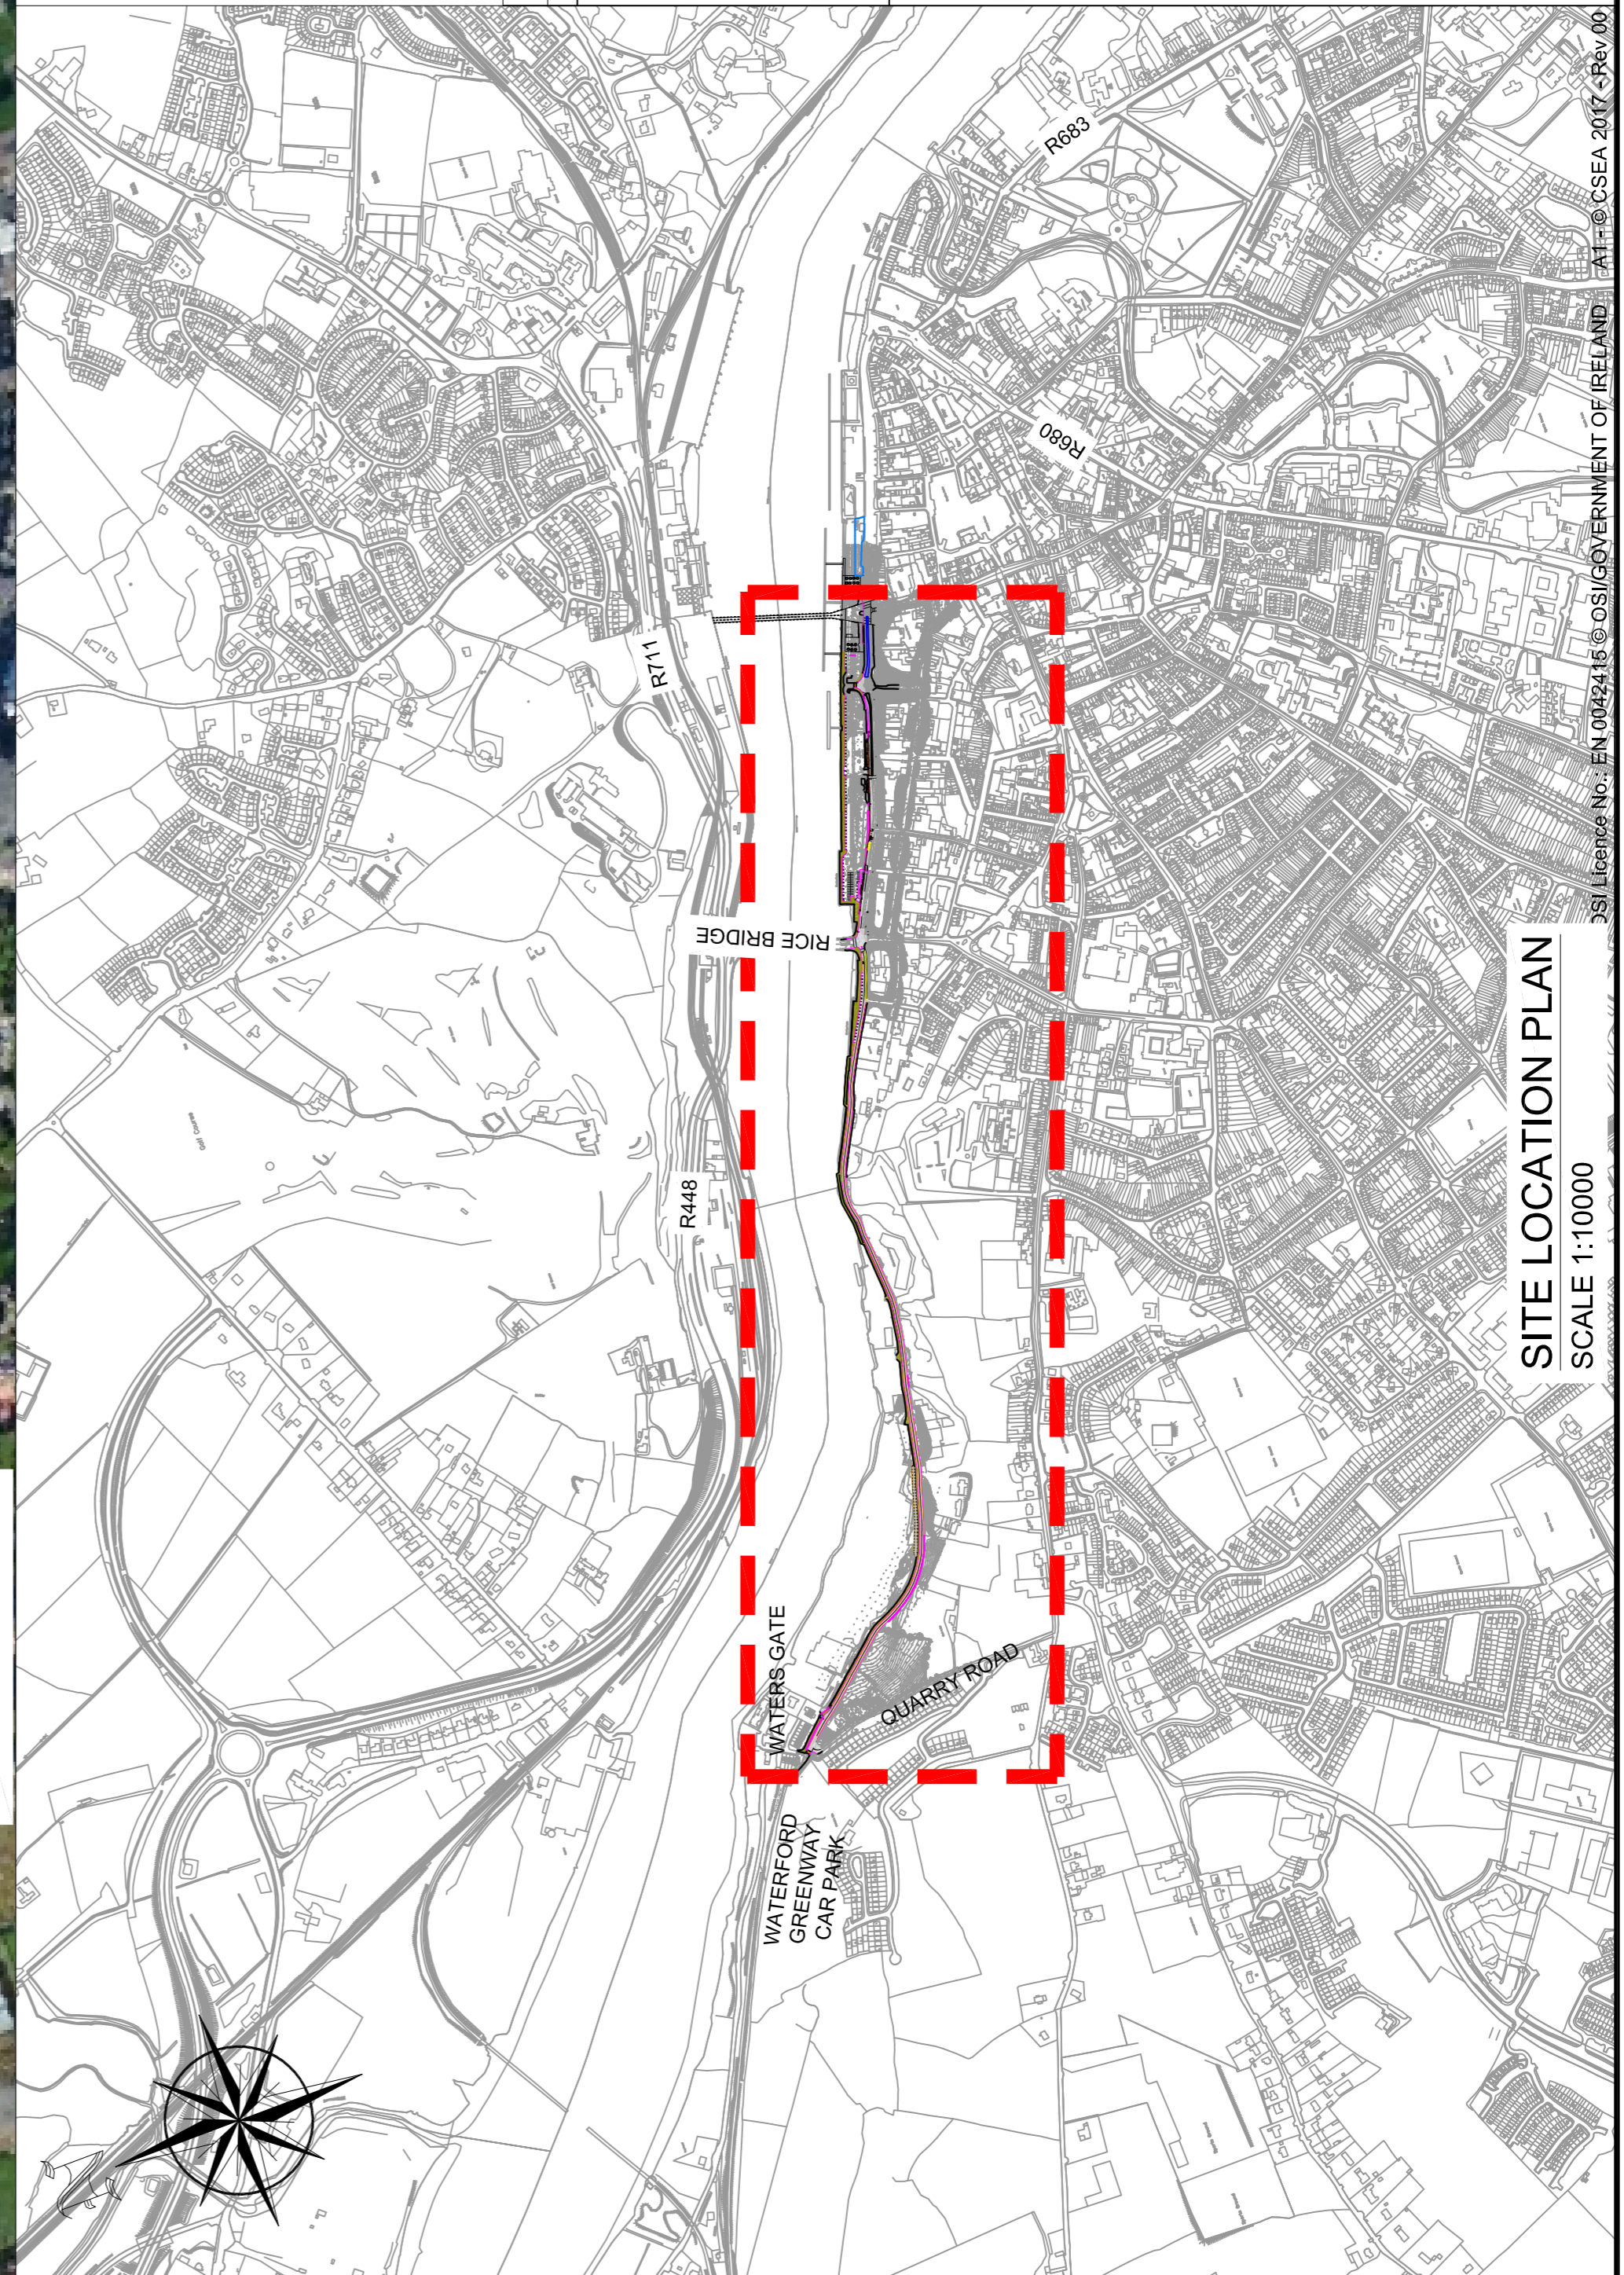

**SITE LOCATION PLAN**  
SCALE 1:10000

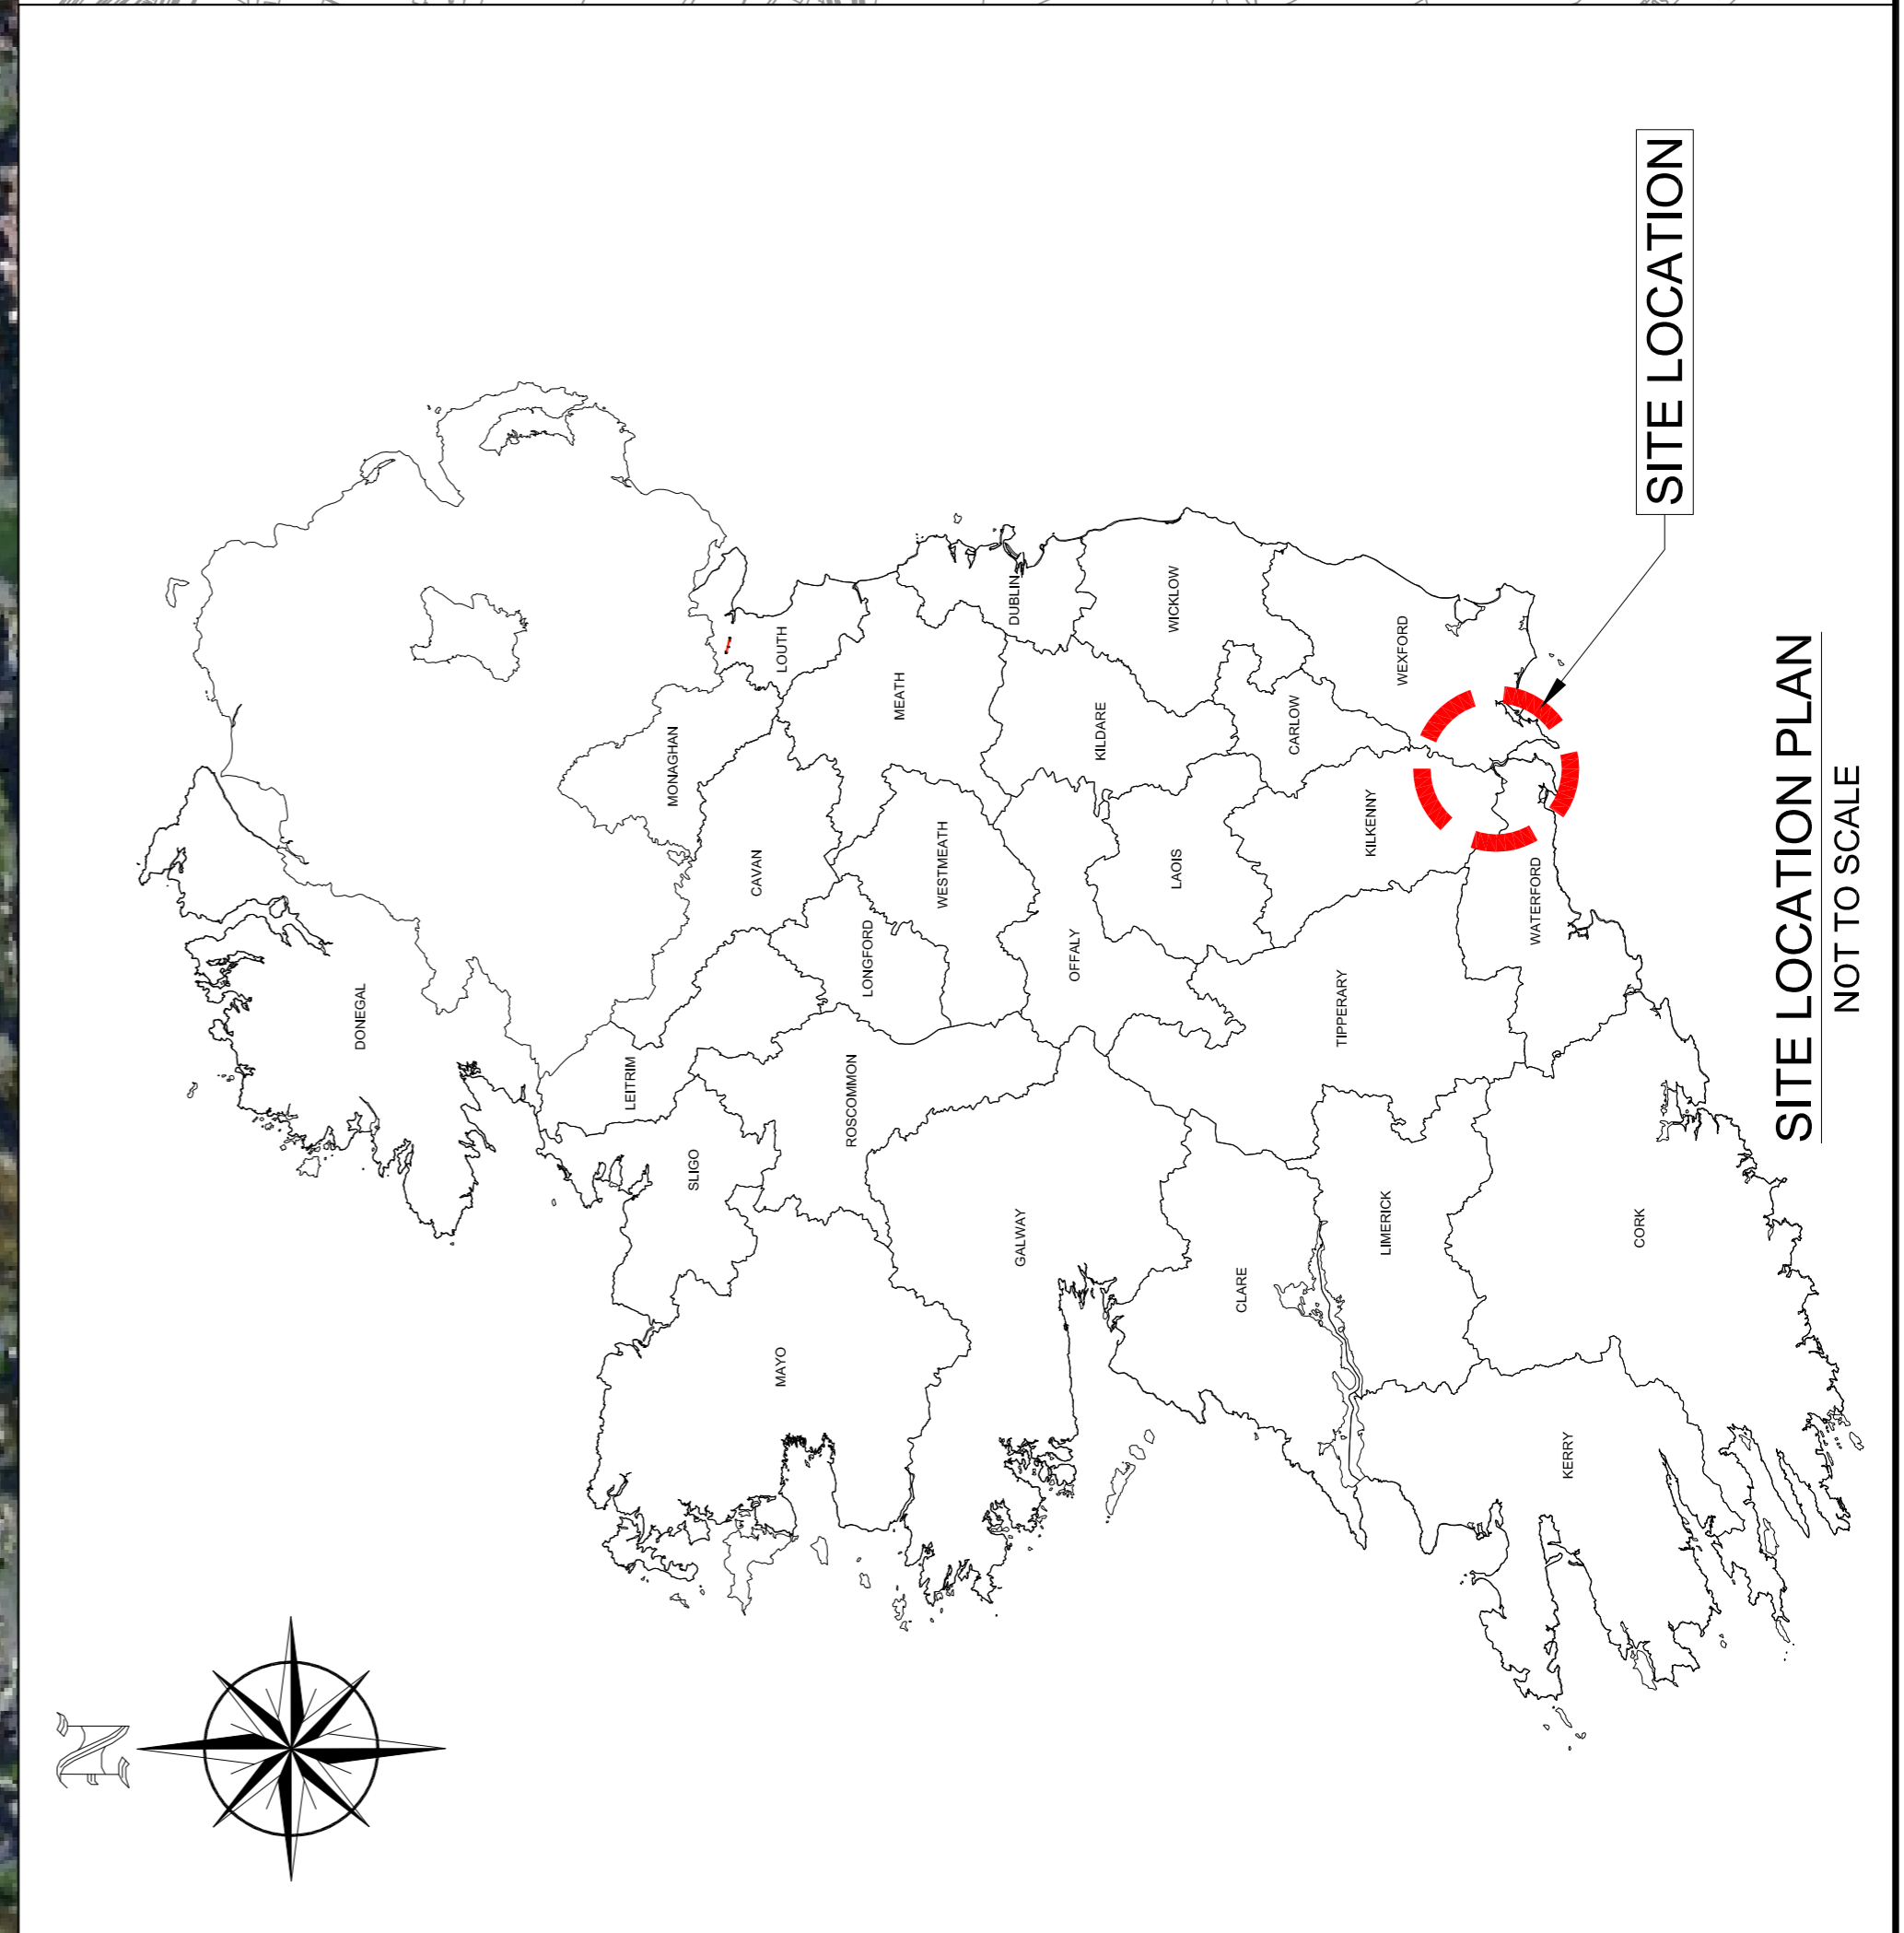

**SITE LOCATION PLAN**  
NOT TO SCALE