

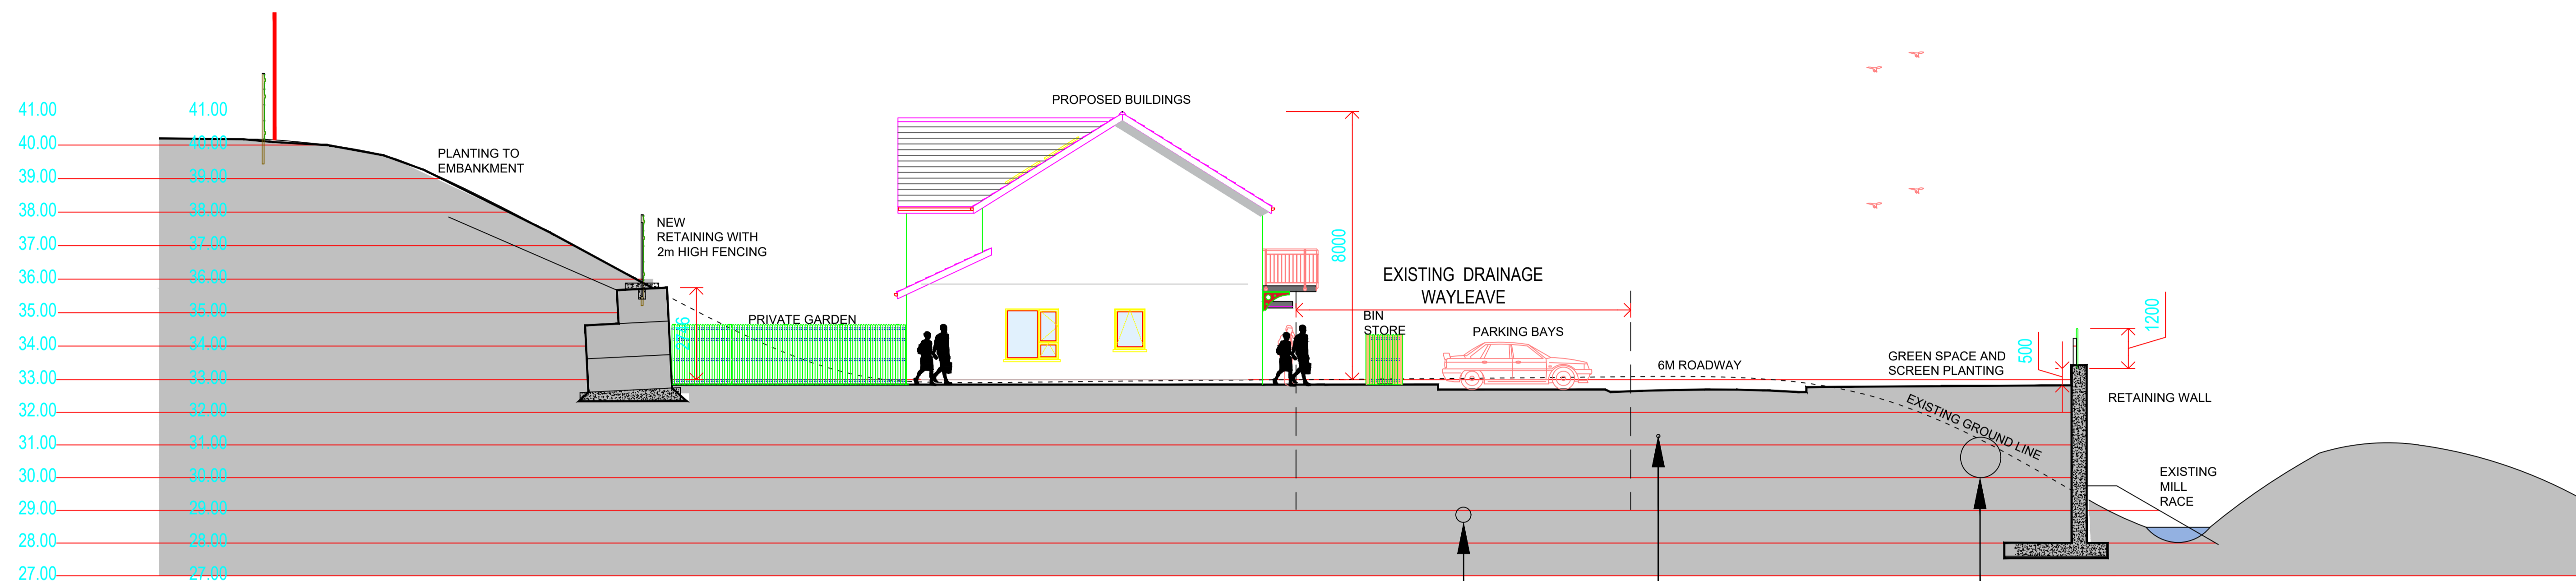



- General Notes :**
1. No part of this document may be re-produced or transmitted in any form or stored in any retrieval system without the written permission of the Consulting Engineer, David Kelly Partnership, as copyright holder except as agreed for use on the project for which the document was originally issued.
 2. The contractor is responsible for checking all levels and dimensions on site and shall refer all discrepancies to the Engineer.
 3. Only drawings issued for CONSTRUCTION shall be used for construction purposes.
 4. Work to figured dimensions only. Do not scale print.
 5. Check size of drawing sheet against dimension marks at bottom left hand corner of sheet.

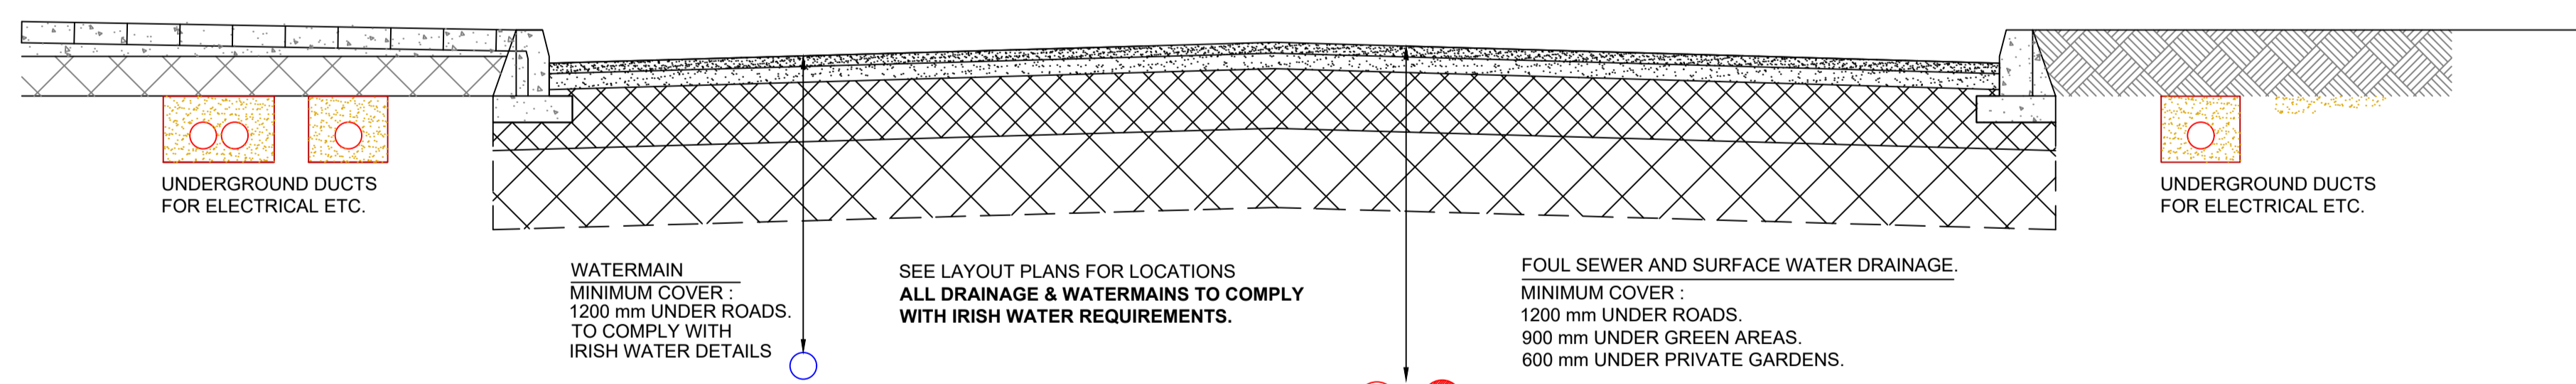


TYPICAL SITE SECTION - 1:100

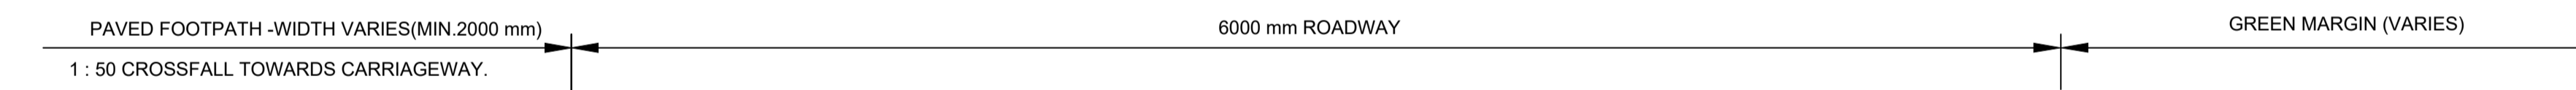

TYPICAL CROSS - SECTION OF TARMACADAM ROADS AND FOOTPATHS SCALE 1:20

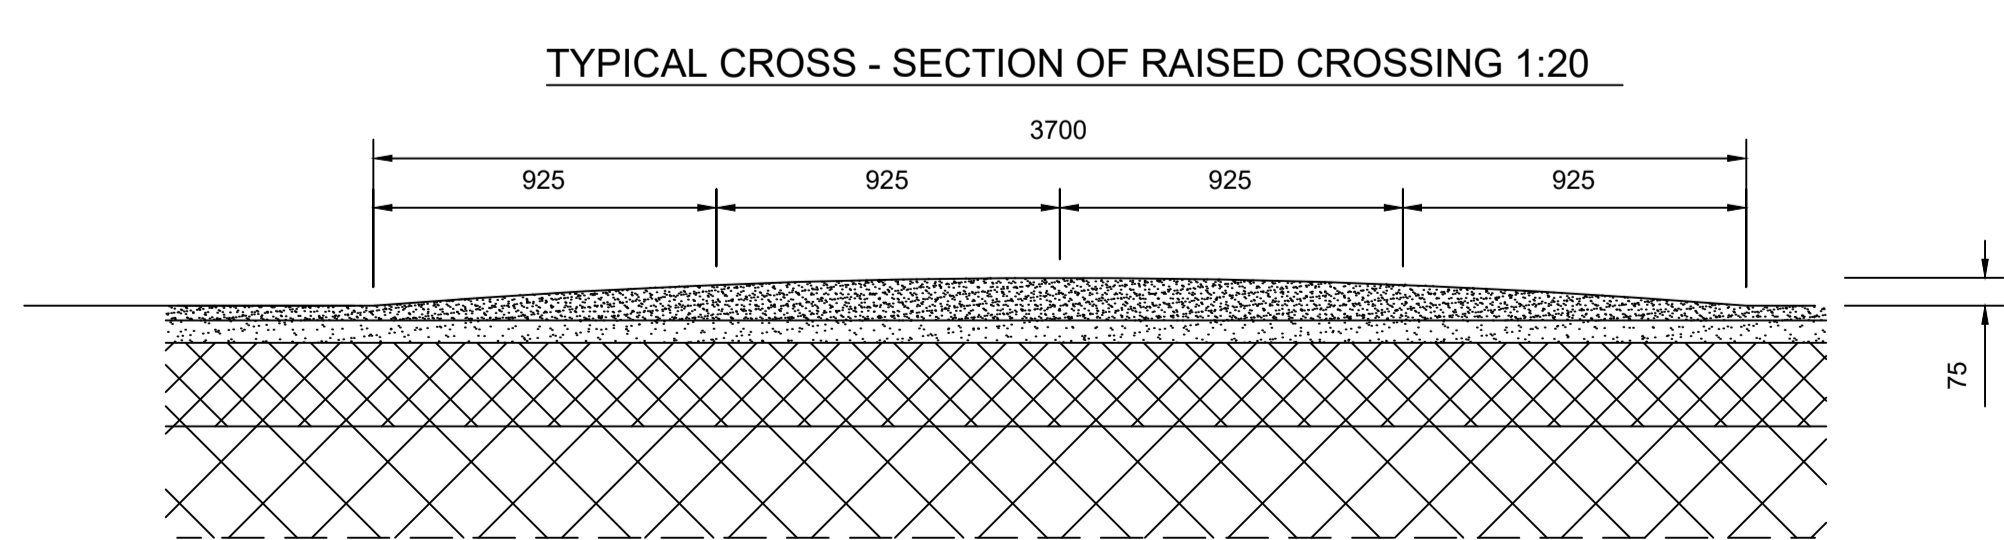

TYPICAL CROSS - SECTION OF RAISED CROSSING 1:20

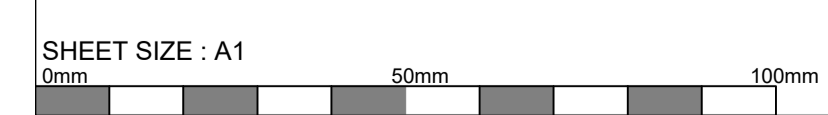

Rev :	Note :			
P2	Date : 06 Aug.'19	Drawn : PN	Approved : CB	
Rev :	Note :			
P1	Date : 31 July.'19	Drawn : RH	Approved : CB	
Nelson House, Emmet Place, 10 Ormonde Street, Youghal, Co. Cork, Kilkenny. t. +353 (0)24 92412 t. +353 (0)56 7801260 e. info@dkp.ie www.dkp.ie				
Project :				
PROPOSED HOUSING DEVELOPMENT, AT GRAIGESHONEEN, KILMACTHOMAS, WATERFORD CITY AND COUNTY COUNCIL.				
ARCHITECT: C.J.FALCONER AND ASSOCIATES				
Title :				
TYPICAL SITE SECTION & ROAD CONSTRUCTION				
Purpose of Issue :		Scale :		
PART 8		1:100 & 1:20		
Project No. :	Drawing No. :	Issue No. :		
19087	104	P2		