


Scheme description

The proposed scheme will provide a 2.5 metre wide pedestrian footpath between the Youghal Road and Western Bay. The purpose of this scheme is to provide safe access to the pedestrian crossing on Youghal Road and to enhance the local area.

Legend

- Proposed 2.5m wide footpath
- Improved green areas and planting
- Proposed low level public lighting
- Proposed 600mm high wall with pillars
- New tree planting with native Irish species

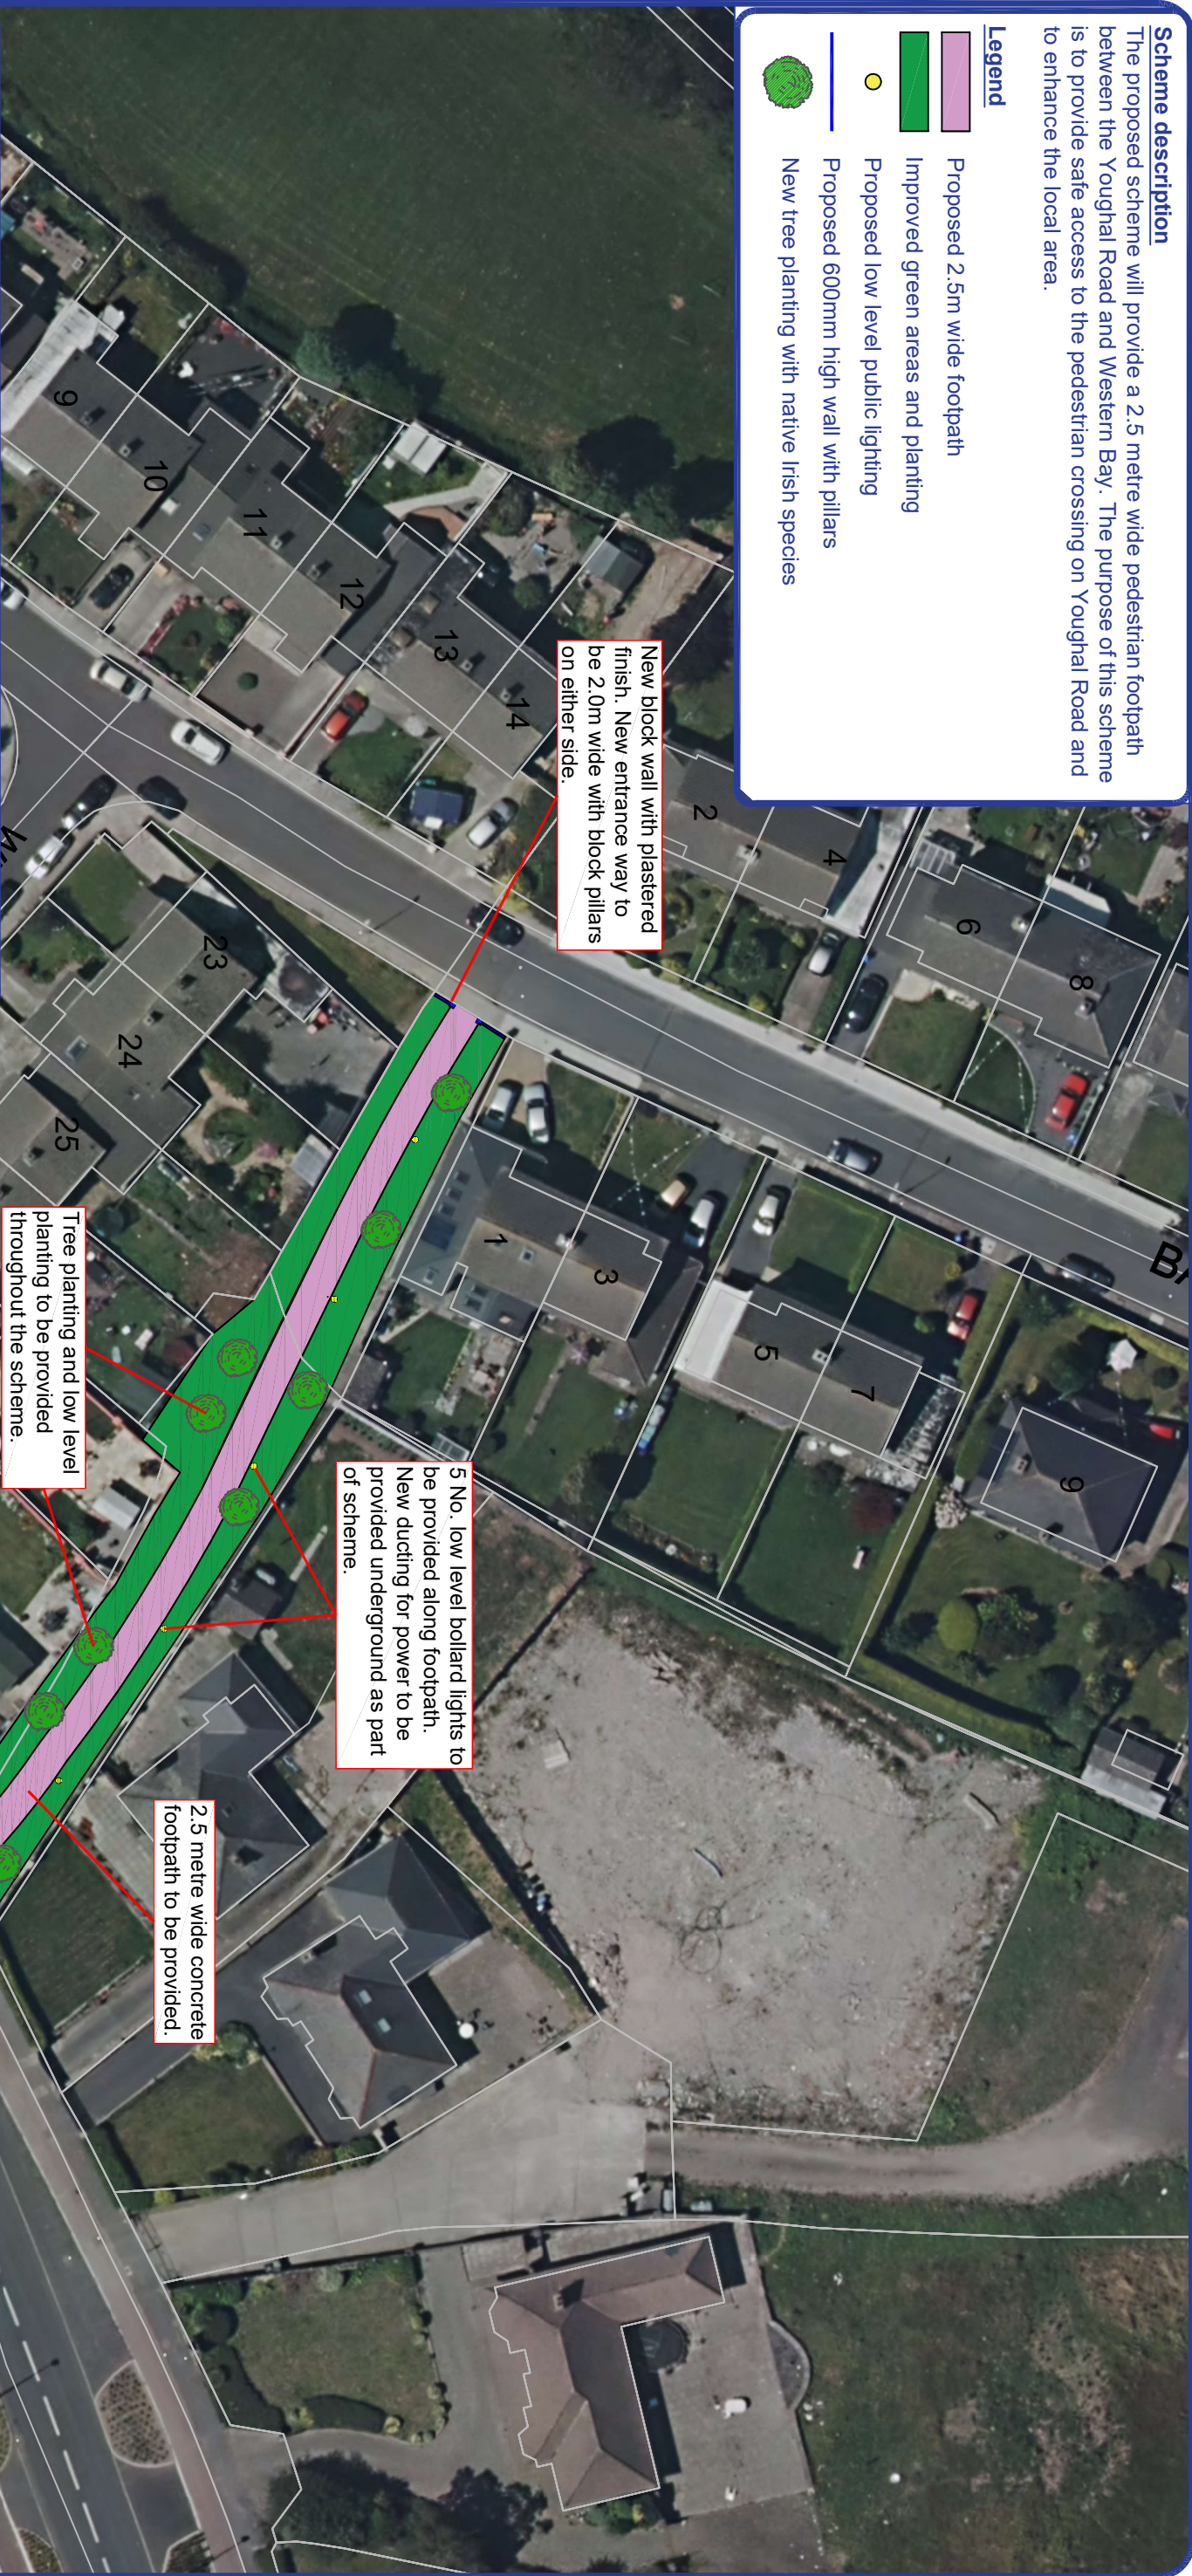

Youghal Road, Dungarvan

Proposed Local Scheme

Date: May 2022

Foireann Taiscíl Ghníomhach | Active Travel Team

Comhairle Cathrach & Contae Phort Láirge | Waterford City & County Council

Contact: ActiveTravel@waterfordcouncil.ie

Drawing Reference: AT_WDCC_21_0011_014

This proposed layout is subject to change at the detailed design stage.
This drawing is copyright of Waterford City & County Council and is for information only. Unauthorised printing, copying, sending or projecting of this drawing is prohibited.
Ordinance Survey, Ireland. All rights reserved.
License number: 2021/13/CCMA/WaterfordCity&CountyCouncil

