
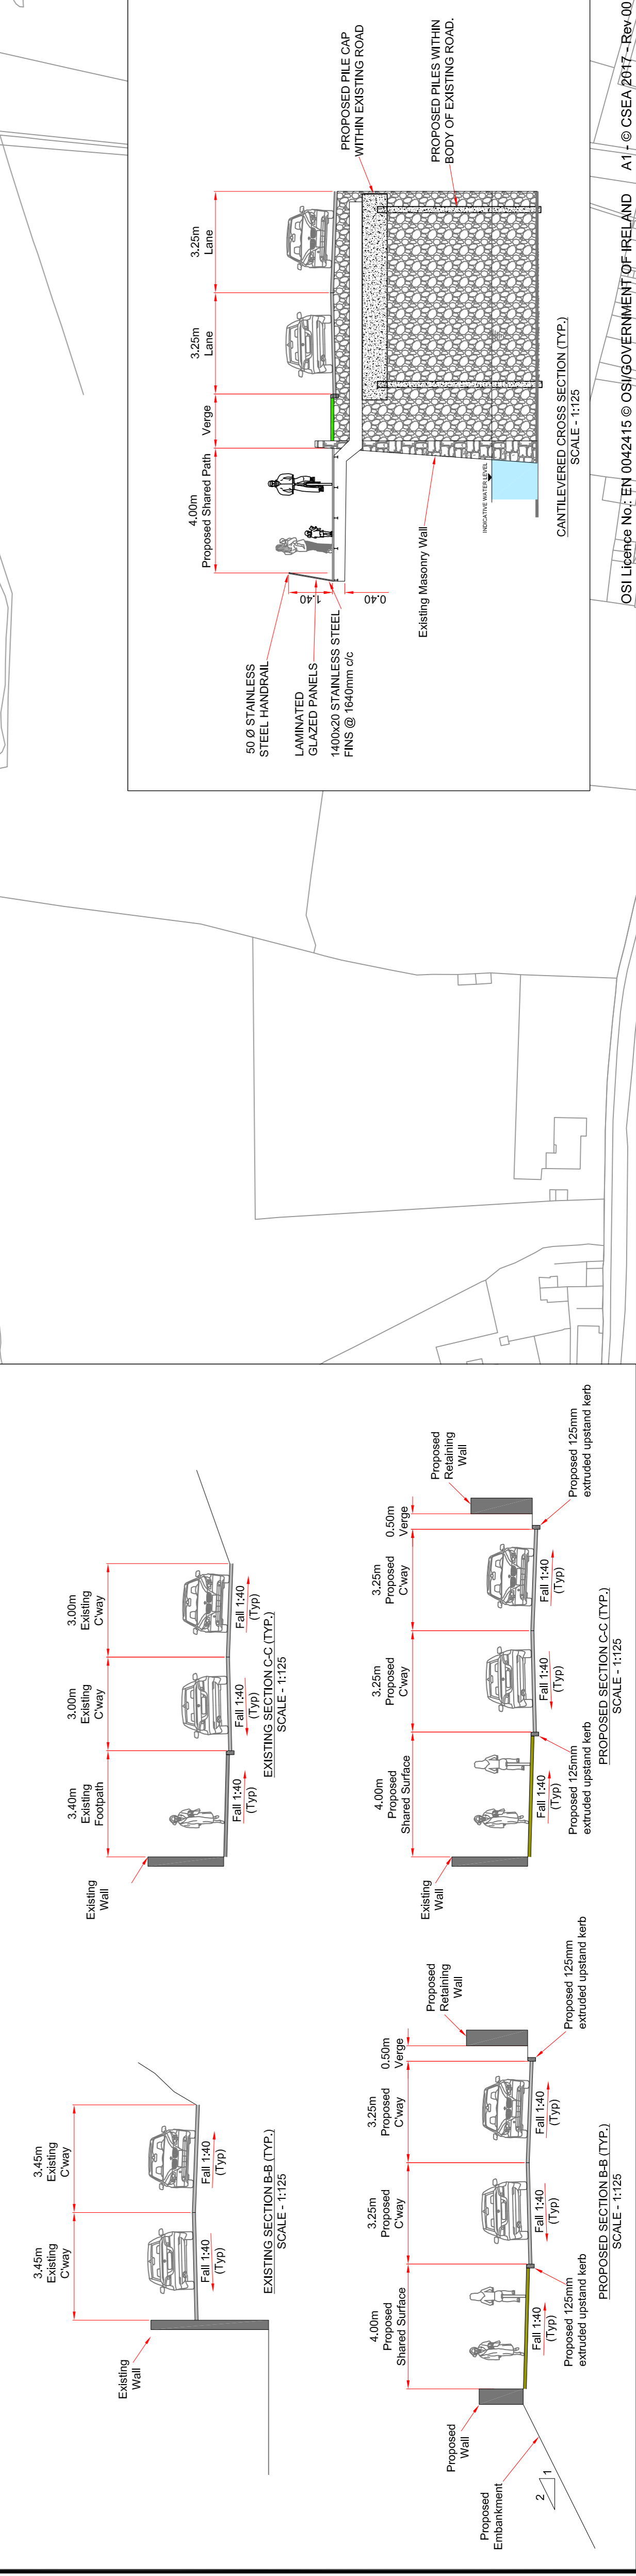


This drawing is produced using the :
Irish Transverse Mercator (ITM)

| LEGEND: | |
|---------|----------------------------------|
| | PROPOSED KERLINE |
| | PROPOSED TACTILE PAVING |
| | PROPOSED FOOTPATH |
| | PROPOSED CARRIAGEWAY |
| | PROPOSED RAISED CYCLETRACK |
| | PROPOSED ON-ROAD CYCLELANE |
| | PROPOSED SHARED SPACE |
| | PROPOSED BUS LANE / STOP |
| | PROPOSED LANDSCAPING |
| | PROPOSED RAISED PLATFORM |
| | PROPOSED EARTHWORKS |
| | EXISTING BOUNDARY TO BE REMOVED |
| | EXISTING BOUNDARY TO BE RETAINED |
| | PROPOSED BOUNDARY |
| | EXISTING GREENWAY |
| | EXISTING GREENWAY CARPARK |

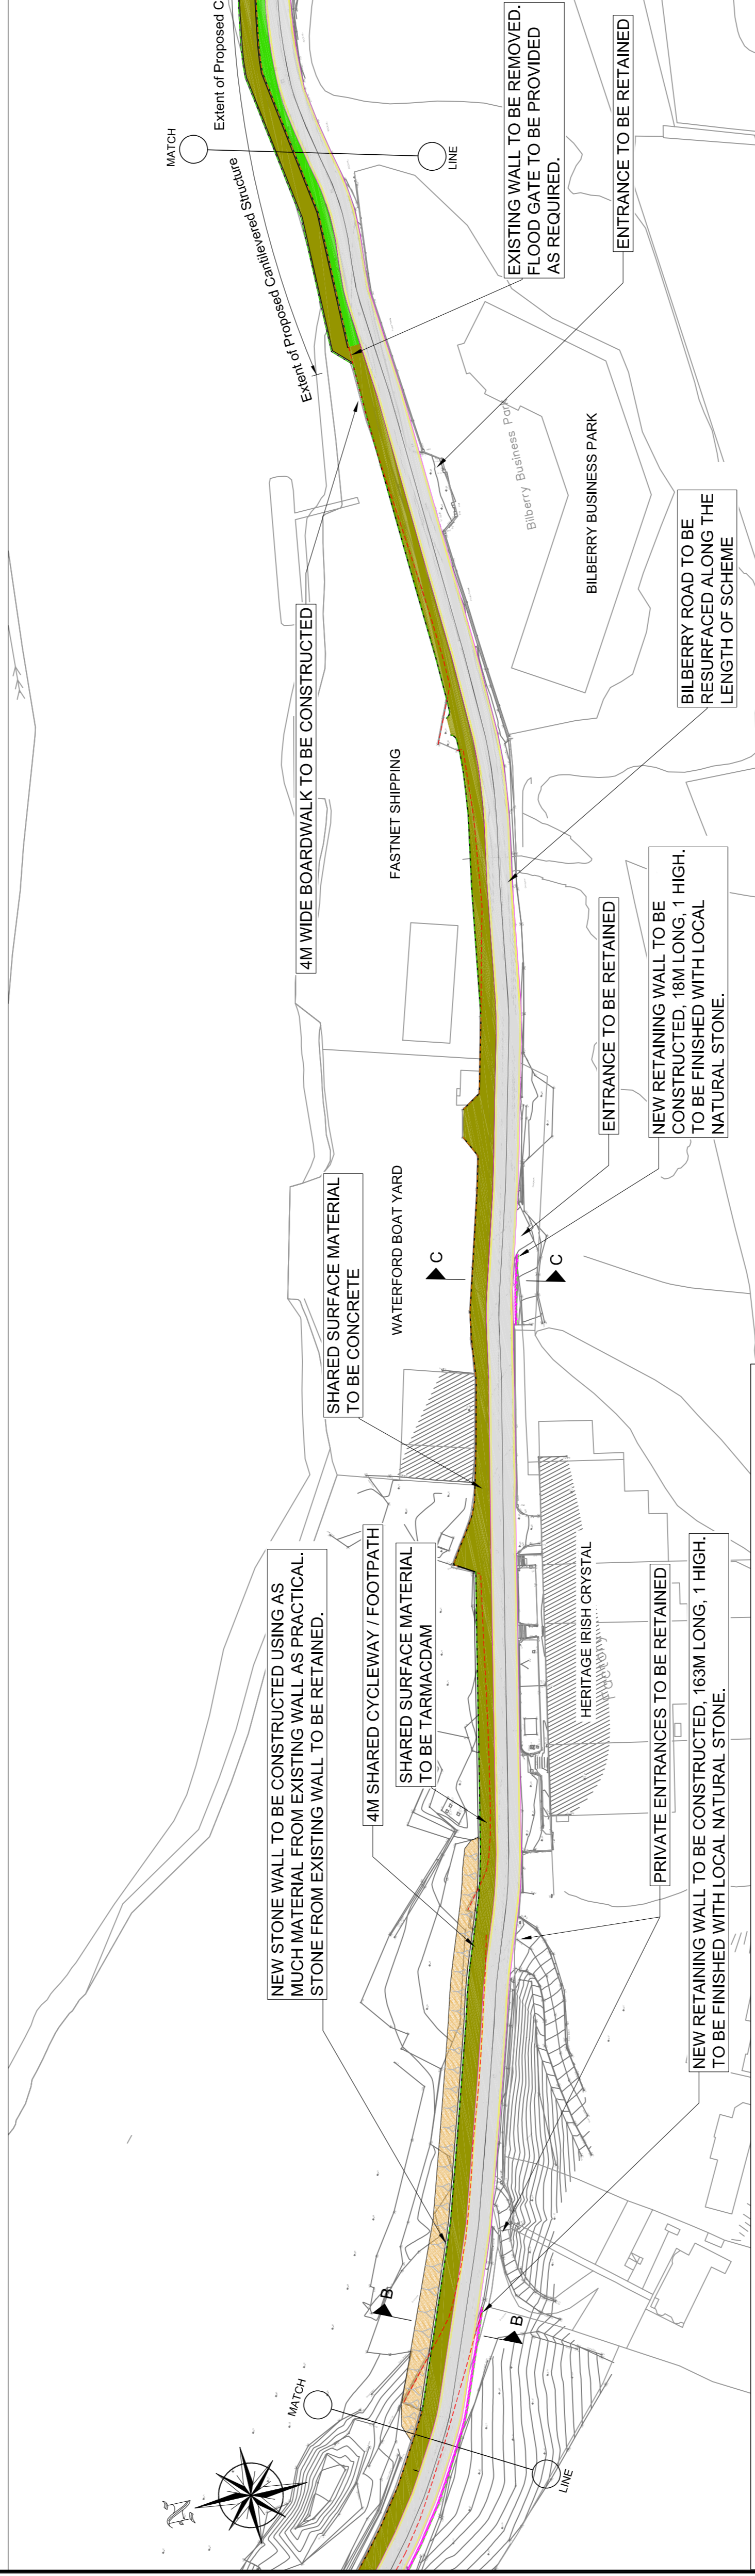

| MR | CB | 26.04.19 | Date |
|----------|-------------|----------|------|
| Revision | Description | | |

Clifton Scannell Emerson Associates Limited
 2000 Park Road,
 Sarsfield Park,
 Castledawson Avenue,
 Blackrock, Co. Dublin,
 Ireland.
 T. +353 1 268 5006
 F. +353 1 263 3486
 E. info@cse.ie
 W. www.cse.ie



| | |
|----------------|----------------------------------------------------|
| Client | WATERFORD CITY & CO. CO. |
| Project | BILBERRY TO CITY CENTRE WATERFORD GREENWAY LINK |
| Dwg. Title | PART 8 PLANNING - SCHEME LAYOUT (Sheet 2 of 4) |
| Drawn By | MR |
| Checked by | CB |
| Project Code | 1:1000 @ A1 |
| Project Name | 18_200 - CSE-GEN-XX-DR-C - 2217 |
| Project Status | S2 ISSUED FOR INFORMATION |
| Revision | P01 PLANNING |
| Project Status | 18_200 |
| CSEA Job No. | CSEA Job No. |