



- General Notes :**
- No part of this document may be re-produced or transmitted in any form or stored in any retrieval system without the written permission of the Consulting Engineer, David Kelly Partnership, as copyright holder except as agreed for use on the project for which the document was originally issued.
 - The contractor is responsible for checking all levels and dimensions on site and shall refer all discrepancies to the Engineer.
 - Only drawings issued for CONSTRUCTION shall be used for construction purposes.
 - Work to figured dimensions only. Do not scale print.
 - Check size of drawing sheet against dimension marks at bottom left hand corner of sheet.

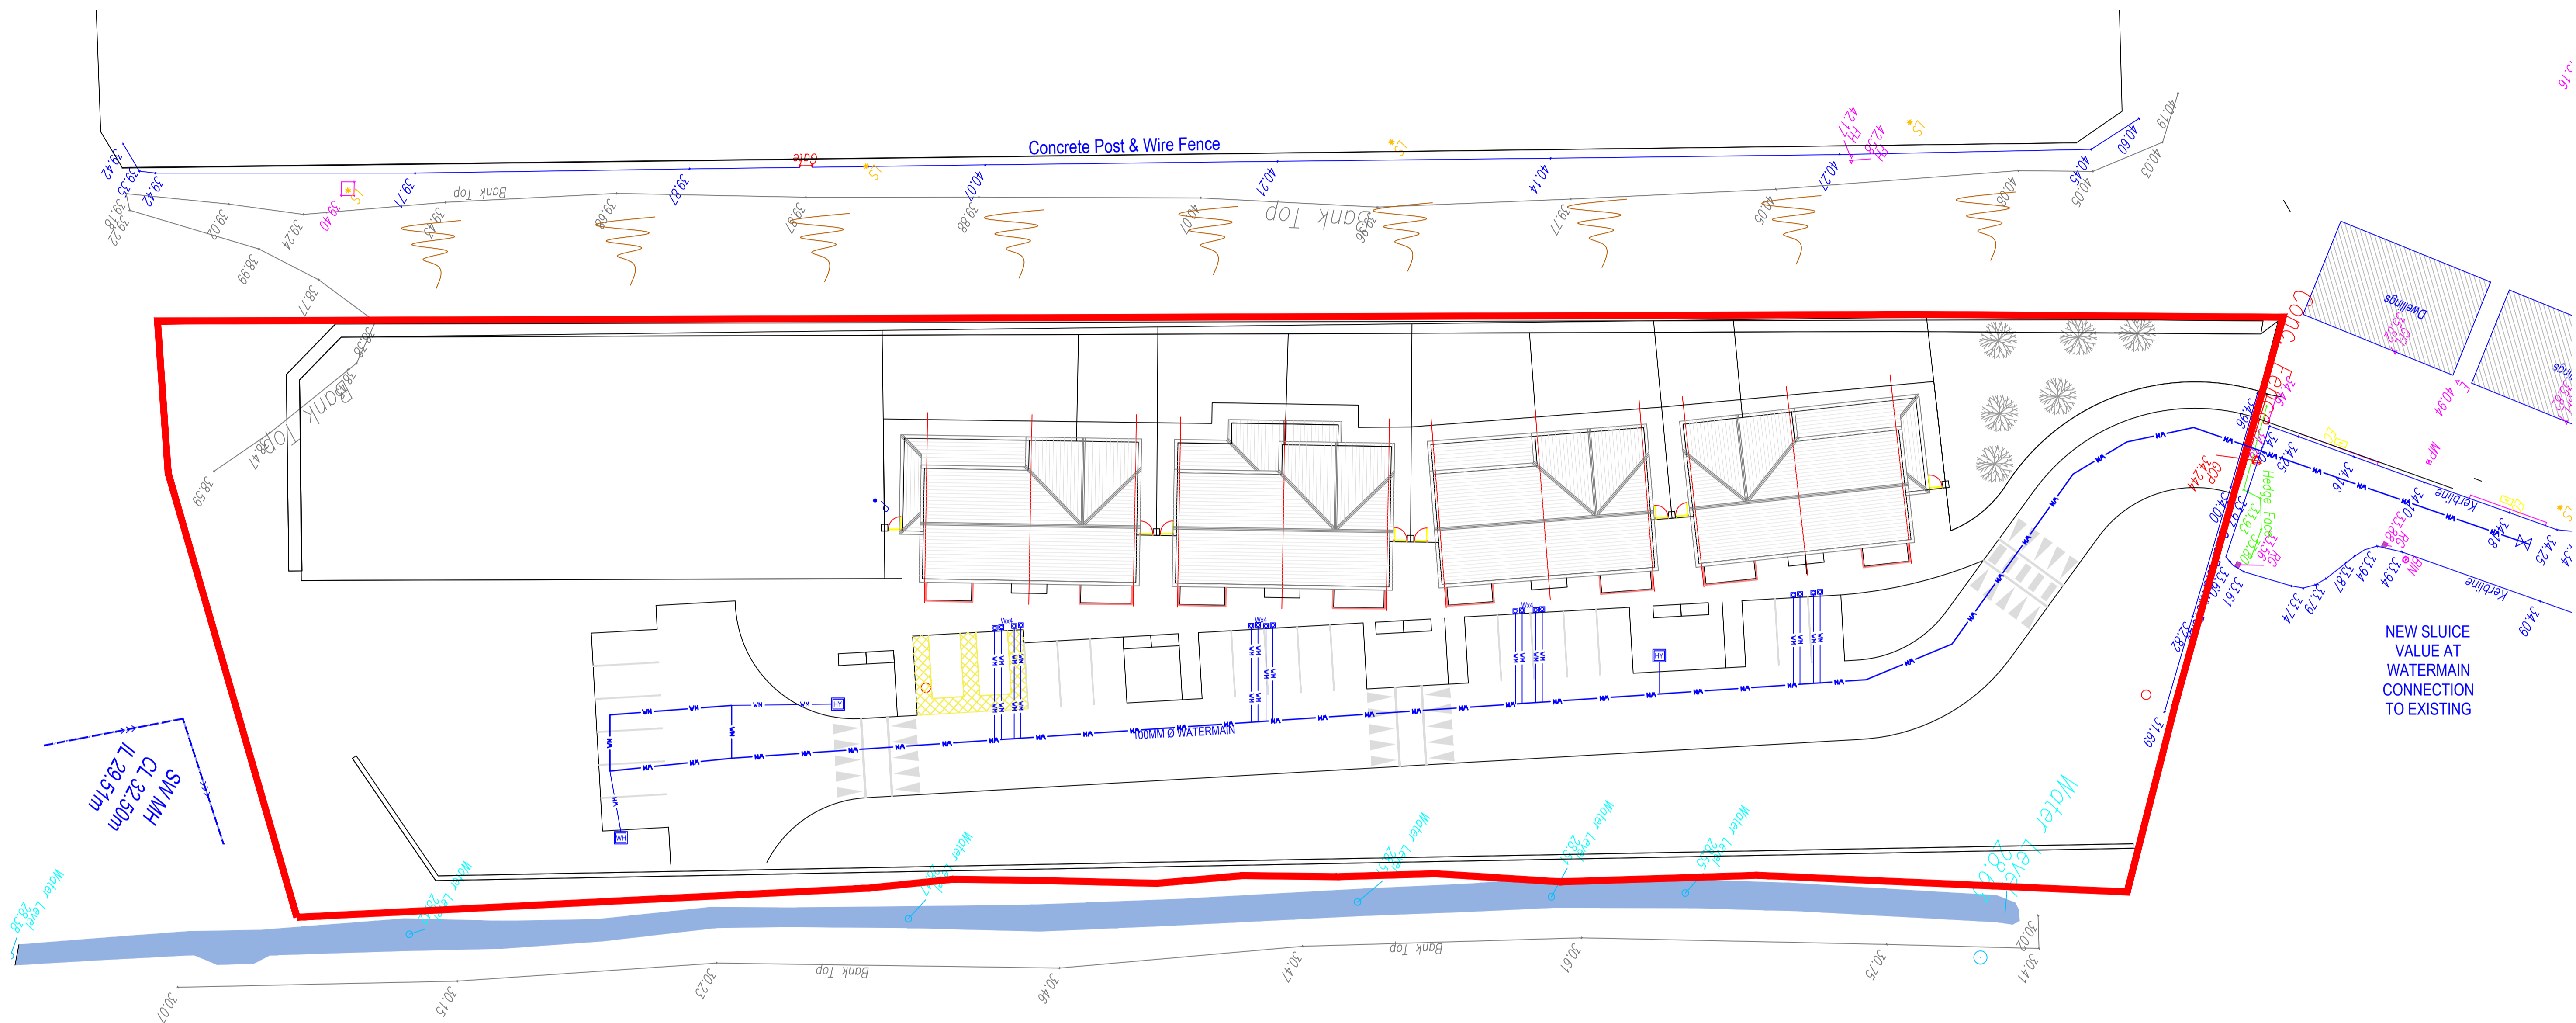

WATERMAIN LAYOUT
SCALE 1:250

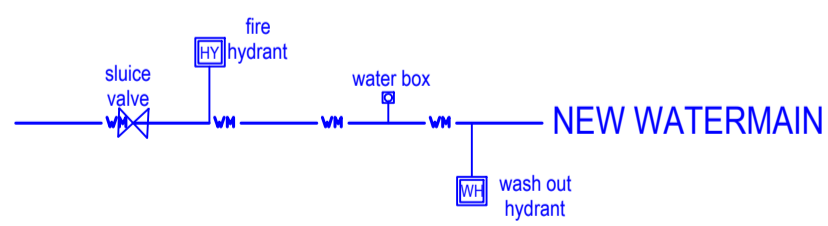

WATERMAIN 100MMØ MDPE PE-80 SDR-11
FUSION JOINTED ISEN 12201:PART 1,2&3

INDIVIDUAL SERVICE CONNECTIONS
25MM OUTSIDE Ø MDPE PE-80
COMPLETE WITH BOUNDARY BOX
LOCATED IN PUBLIC FOOTPATH.

**ALL WATERMAINS TO COMPLY
WITH IRISH WATER REQUIREMENTS.**

| | | | |
|-------|--------------------|------------|---------------|
| Rev : | Note : | Drawn : | Approved : |
| Rev : | Note : | Drawn : | Approved : |
| P2 | Date : 30 Oct. '19 | Drawn : CF | Approved : CB |

DAVID KELLY PARTNERSHIP
CHARTERED ENGINEERS

Nelson House, Emmet Place, | 10 Ormonde Street,
Youghal, Co. Cork. | Kilkenny.
t. +353 (0)24 92412 | t. +353 (0)56 7801260
e. info@dkp.ie www.dkp.ie

Project : PROPOSED HOUSING DEVELOPMENT,
AT GRAIGUESHONEYEN, KILMACHTHOMAS,
WATERFORD CITY AND COUNTY COUNCIL.
ARCHITECT: C.J.FALCONER AND ASSOCIATES

Title : **WATERMAIN LAYOUT**

| | | |
|--------------------|---------------|-------------|
| Purpose of Issue : | Scale : | |
| PART 8 | 1 : 250 | |
| Project No. : | Drawing No. : | Issue No. : |
| 19087 | 102 | P2 |